

BASEMENT FLOOR
PLAN

PROJECT NAME:
8331 COTTAGE HILL CT.
GAITHERSBURG, MD 20877

#	DATE	REVISION
1	1/5/2025	wood post


Date 3/30/2024

Issue Date

1/4" = 1'-0"

SHEET NAME

A 102

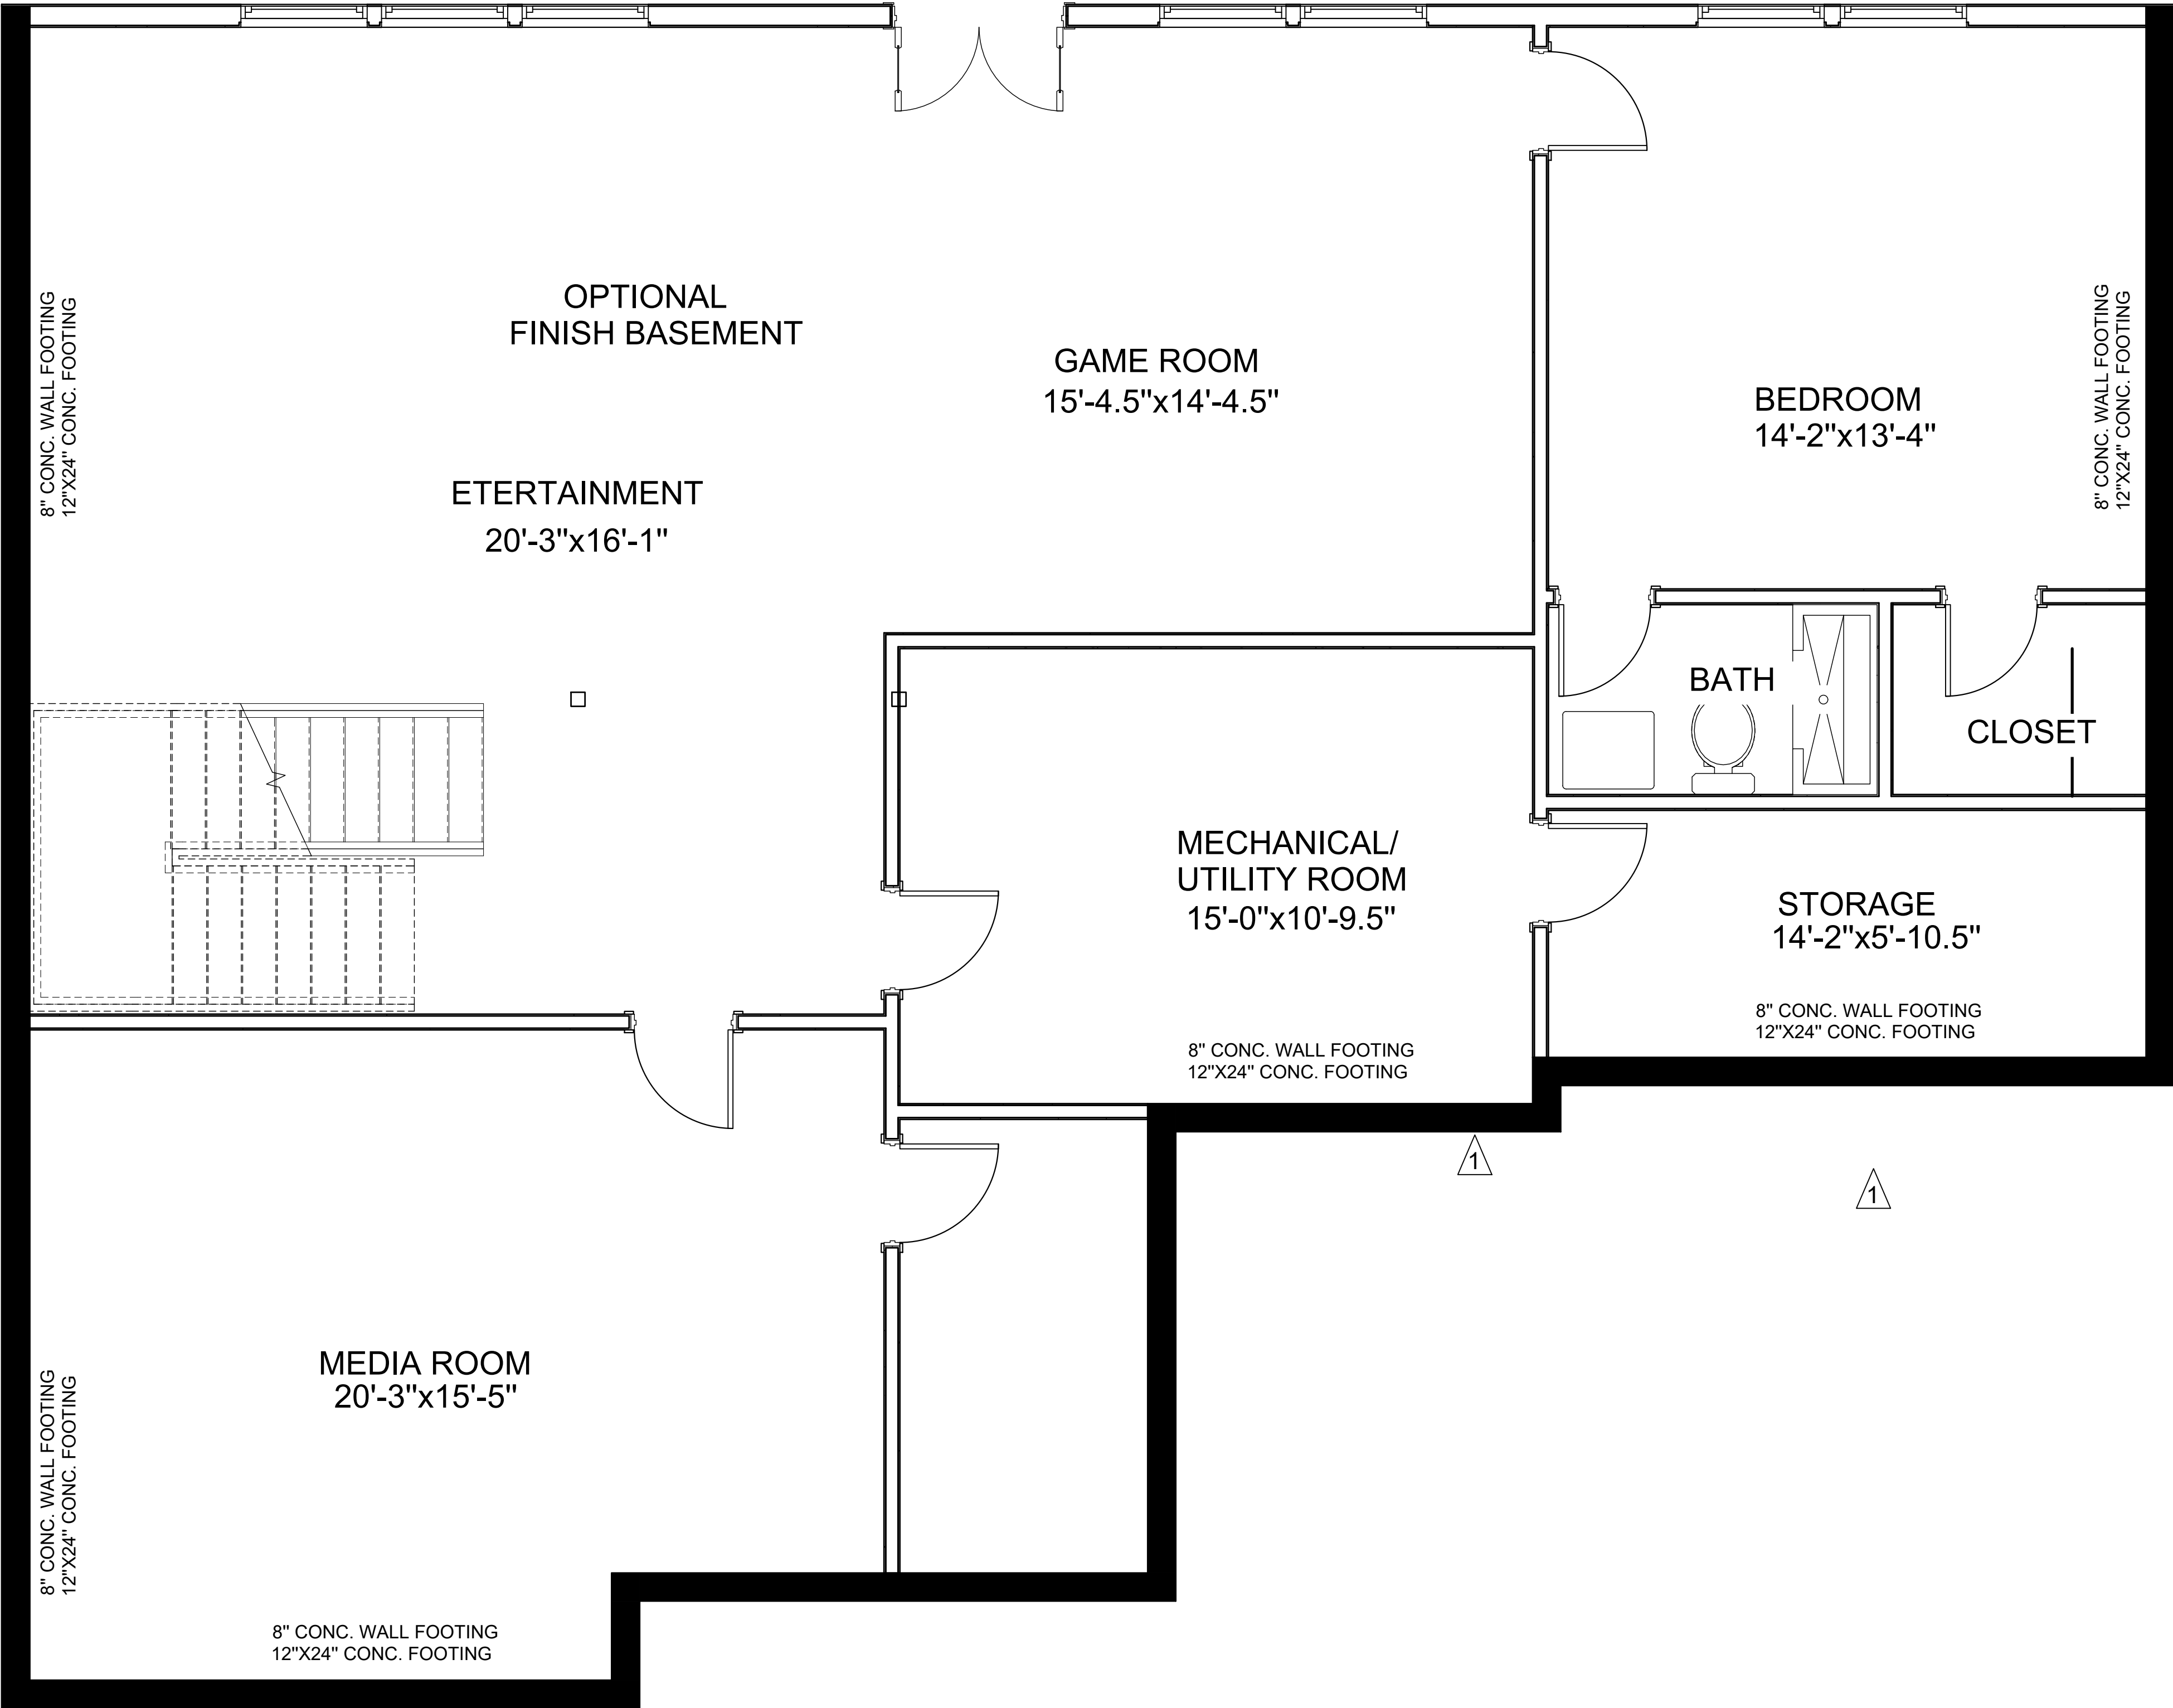

BASEMENT FLOOR PLAN



HASCON
BUILDER & CONTRACTOR

FIRST FLOOR
PLAN

PROJECT NAME:
8331 COTTAGE HILL CT.
GAITHERSBURG, MD 20877

#	DATE	REVISION
1	1/5/2025	wood post


Date3/30/2024

Issue Date

1/4" = 1'-0"

SHEET NAME

A 103

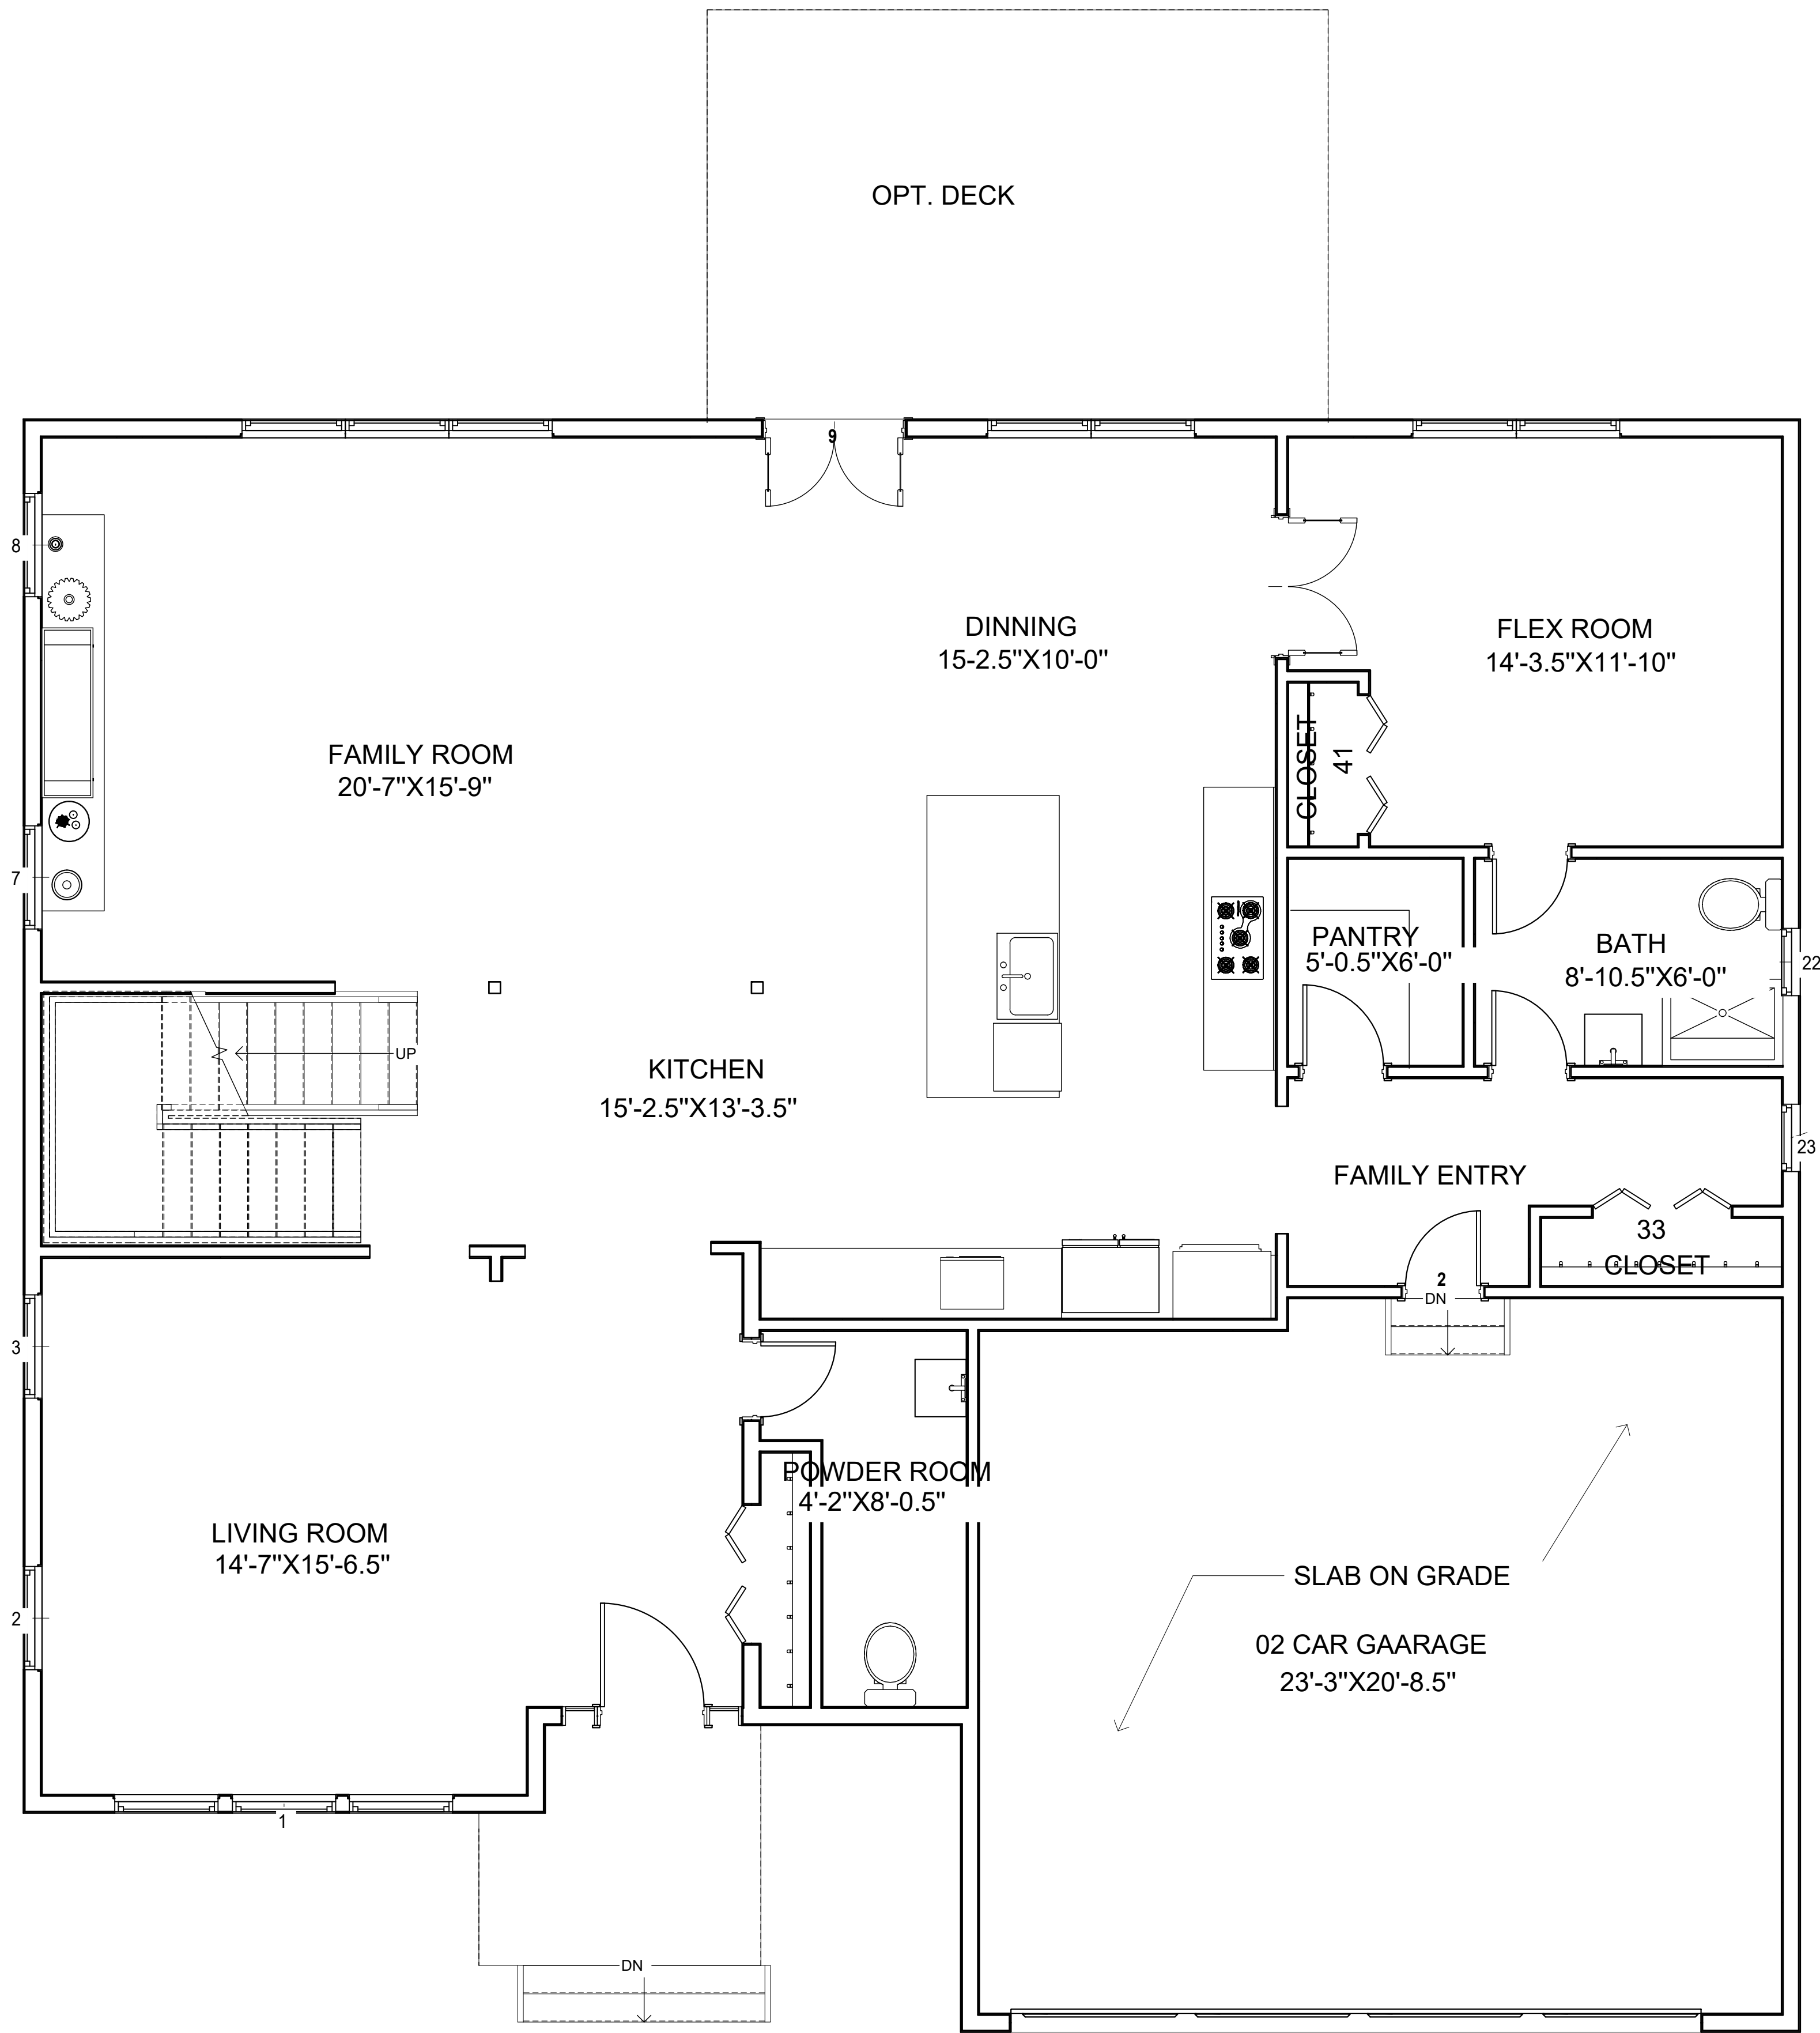

FIRST FLOOR PLAN

SECOND FLOOR
PLAN

PROJECT NAME:
8331 COTTAGE HILL CT.
GAITHERSBURG, MD 20877

#	DATE	REVISION
1	1/5/2025	wood post


Date 3/30/2024

Issue Date

1/4" = 1'-0"

SHEET NAME

A 104

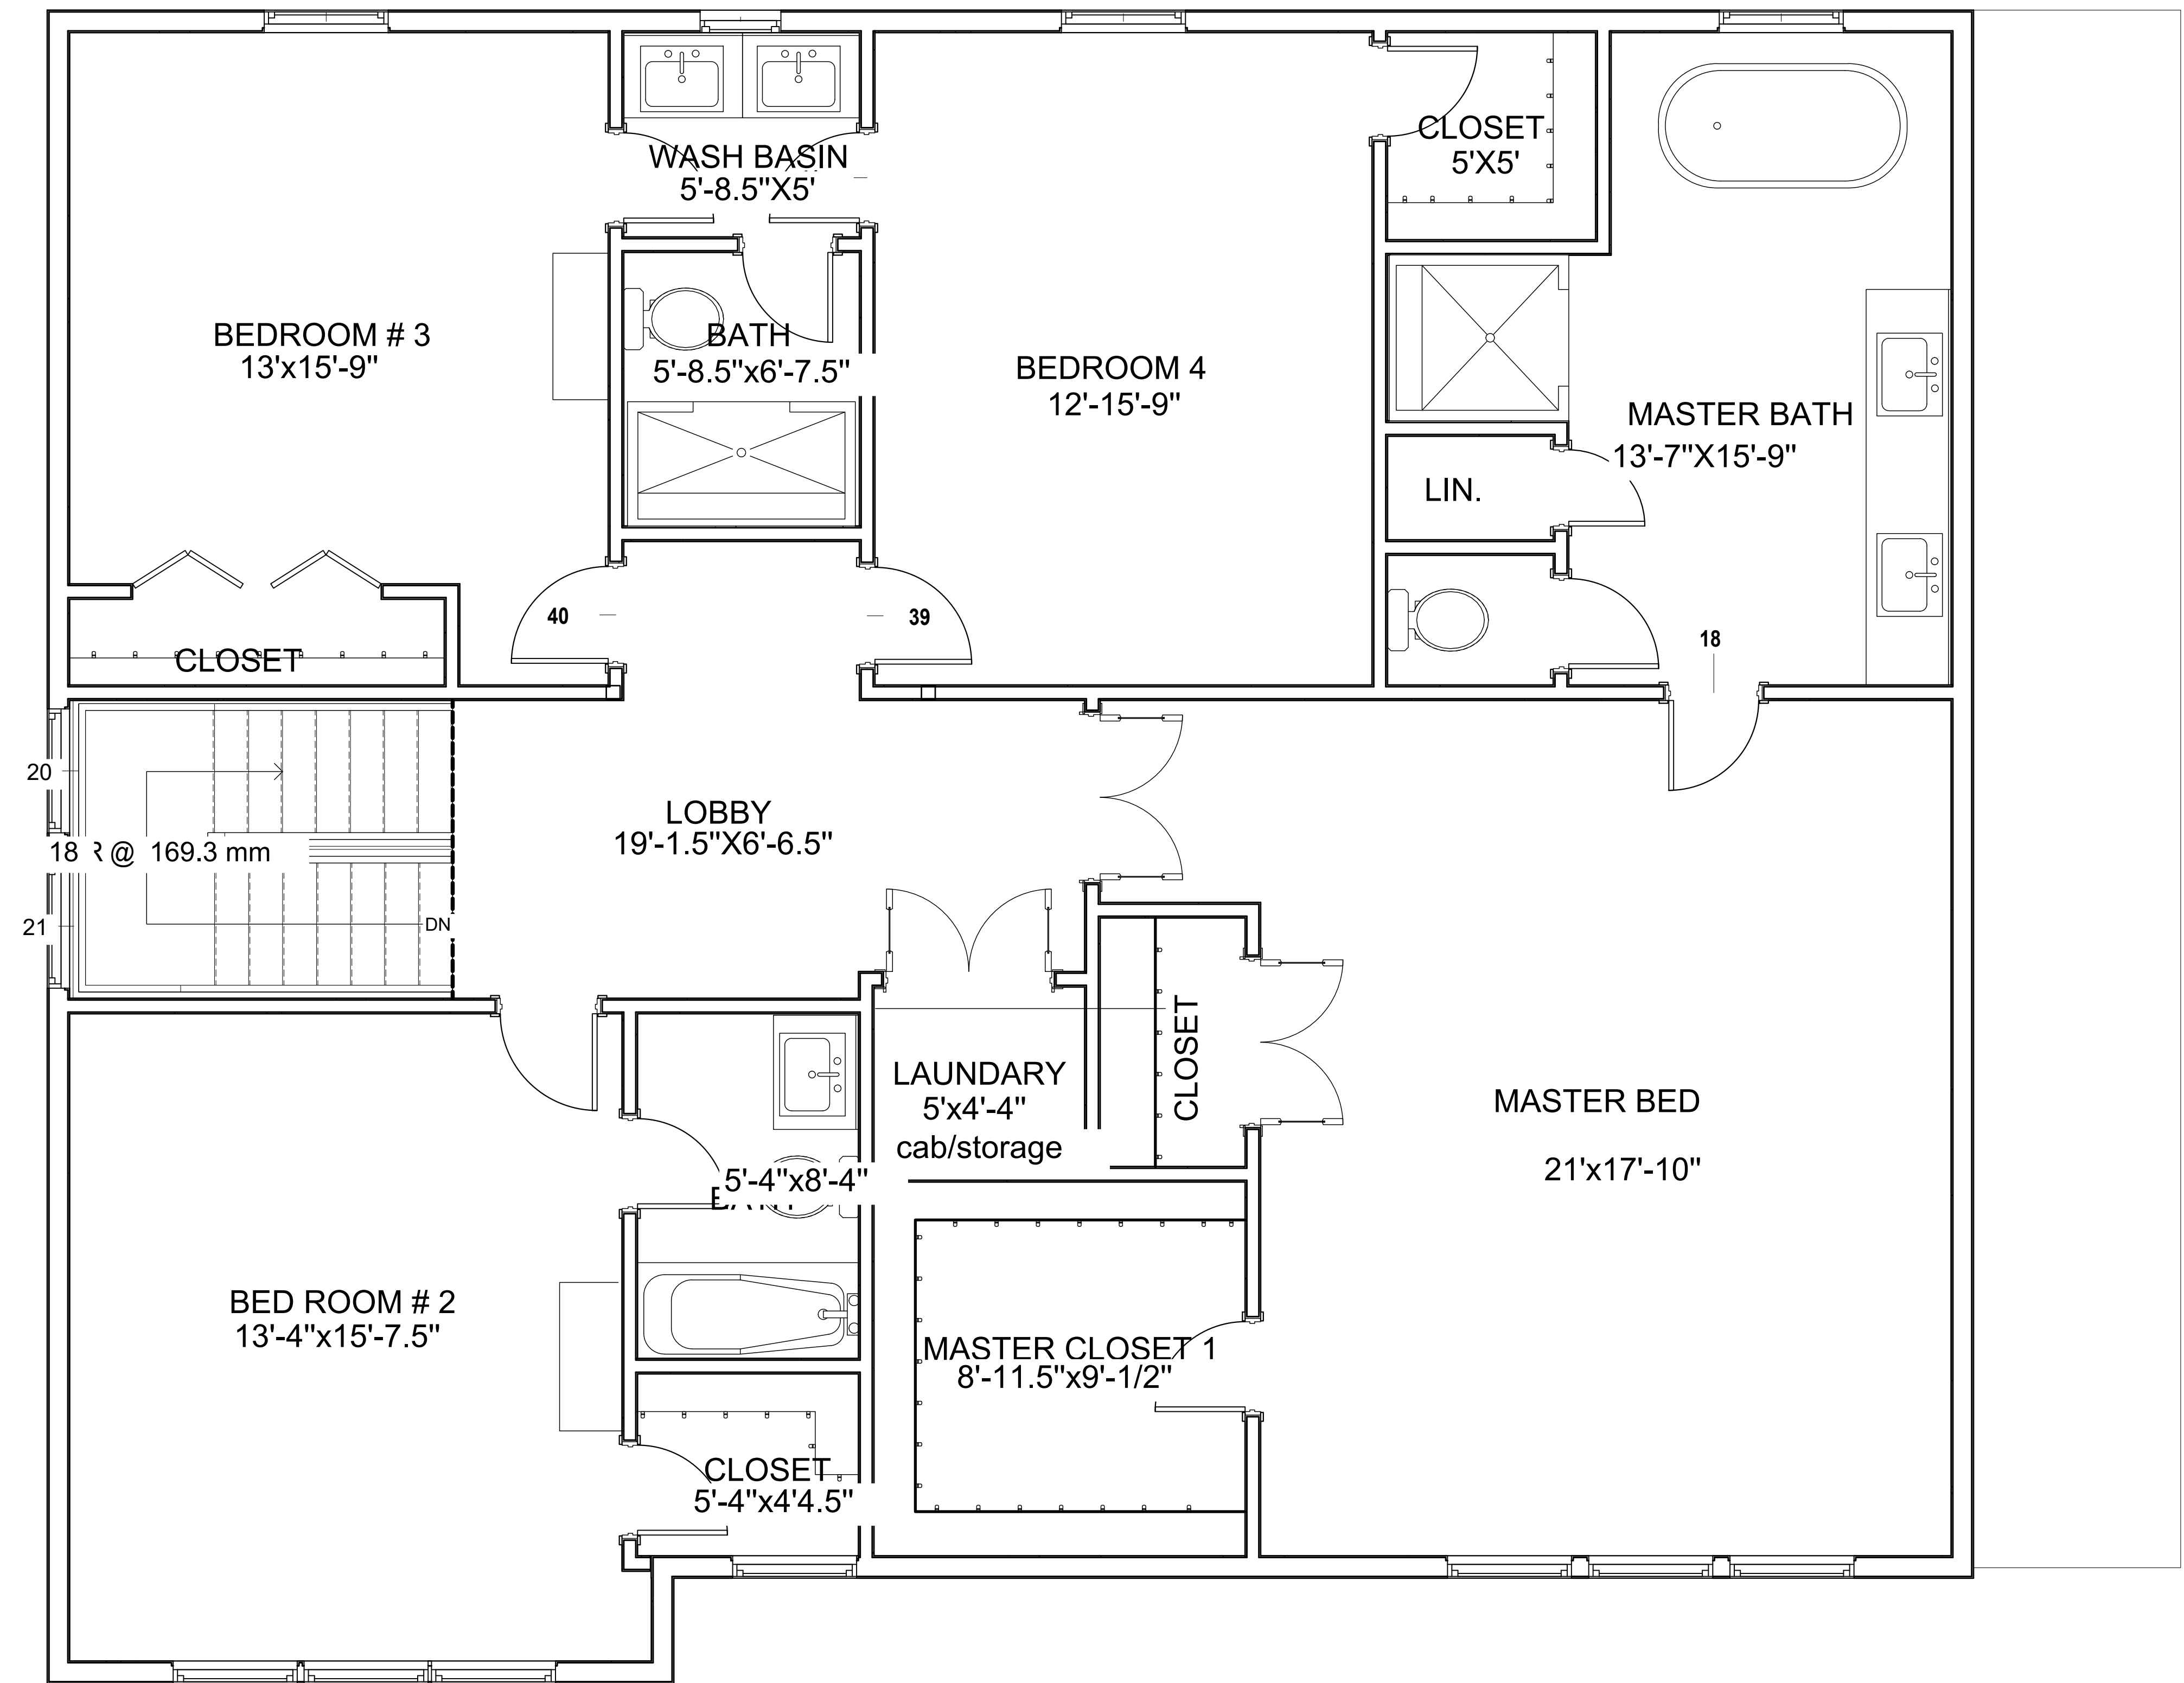

SECOND FLOOR PLAN